






Palomino
 Main Level Floor Plan
 Scale 3/16" = 1'-0"



 


Palomino
 Upper Level Floor Plan
 Scale 3/16" = 1'-0"

 

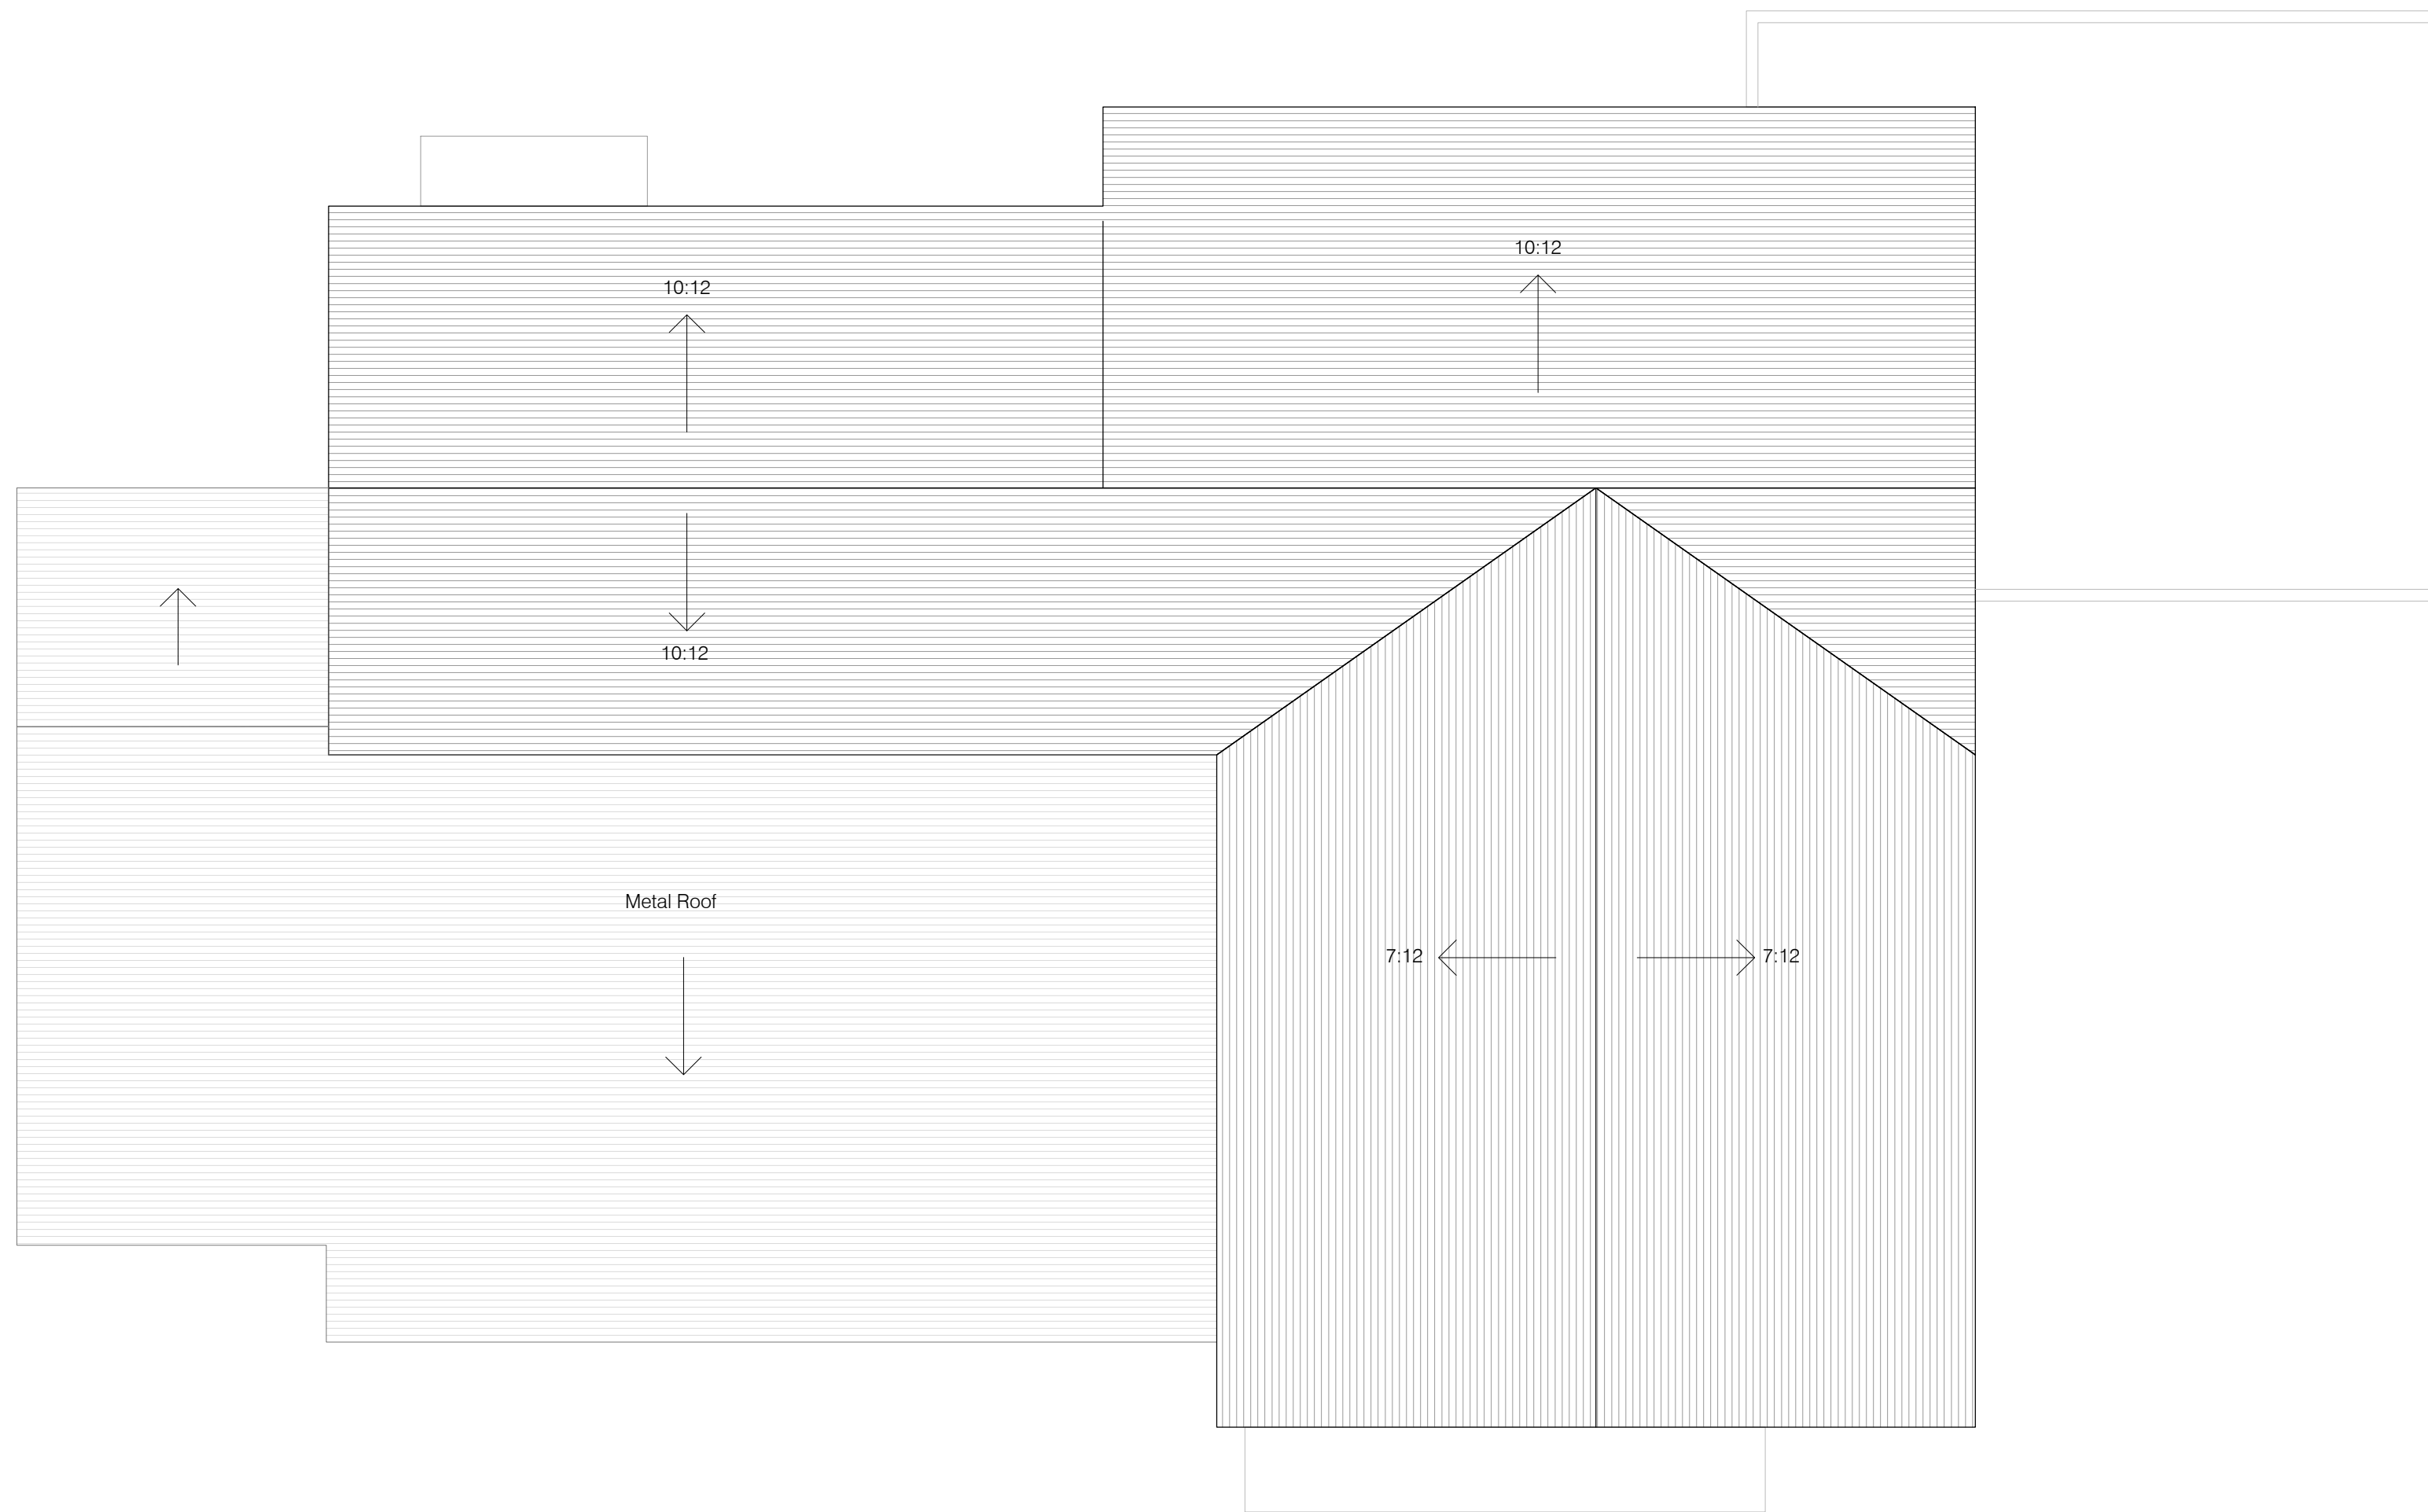


Palomino
 Roof Level Floor Plan
 Scale 3/16" = 1'-0"

 



Facade 1 - Front facade
 Scale 3 / 16" = 1'-0"

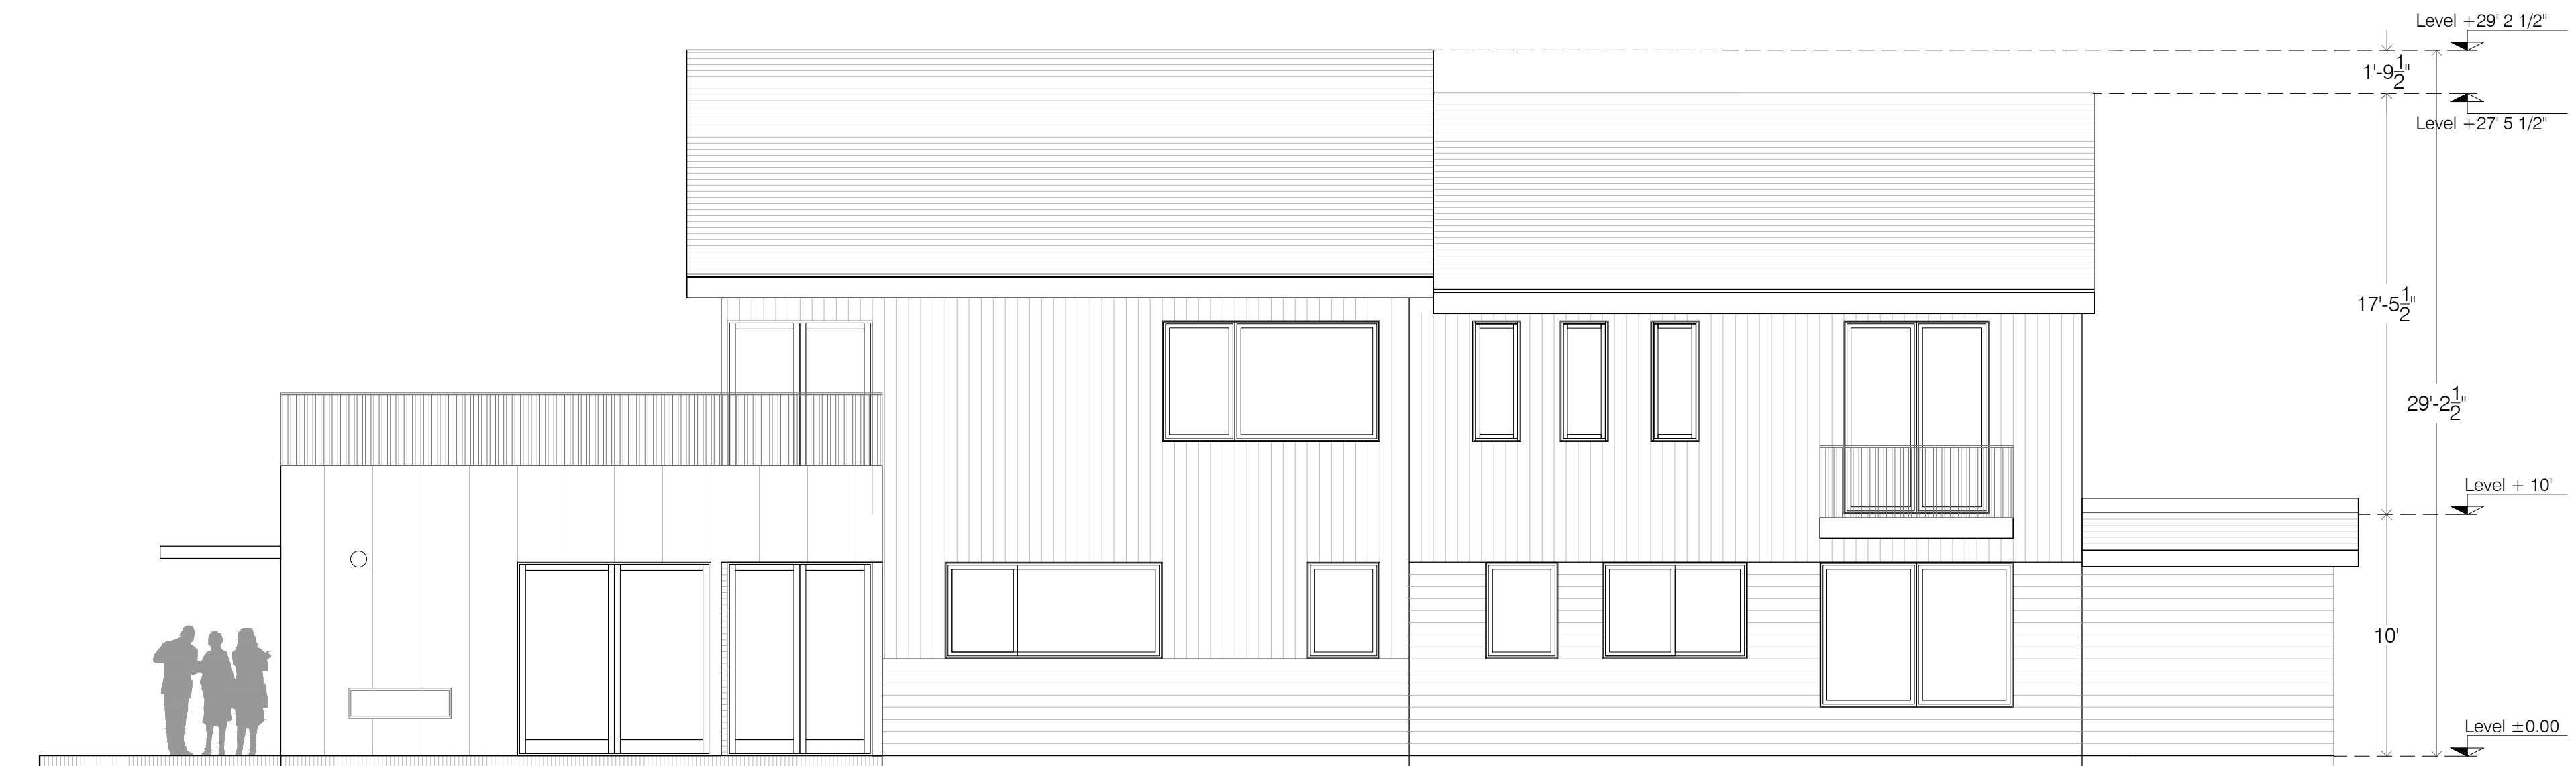


Facade 3 - Back facade
 Scale 3 / 16" = 1'-0"

0 1' 5' 10'




Facade 2 - Side facade
Scale 3 / 16" = 1'-0"

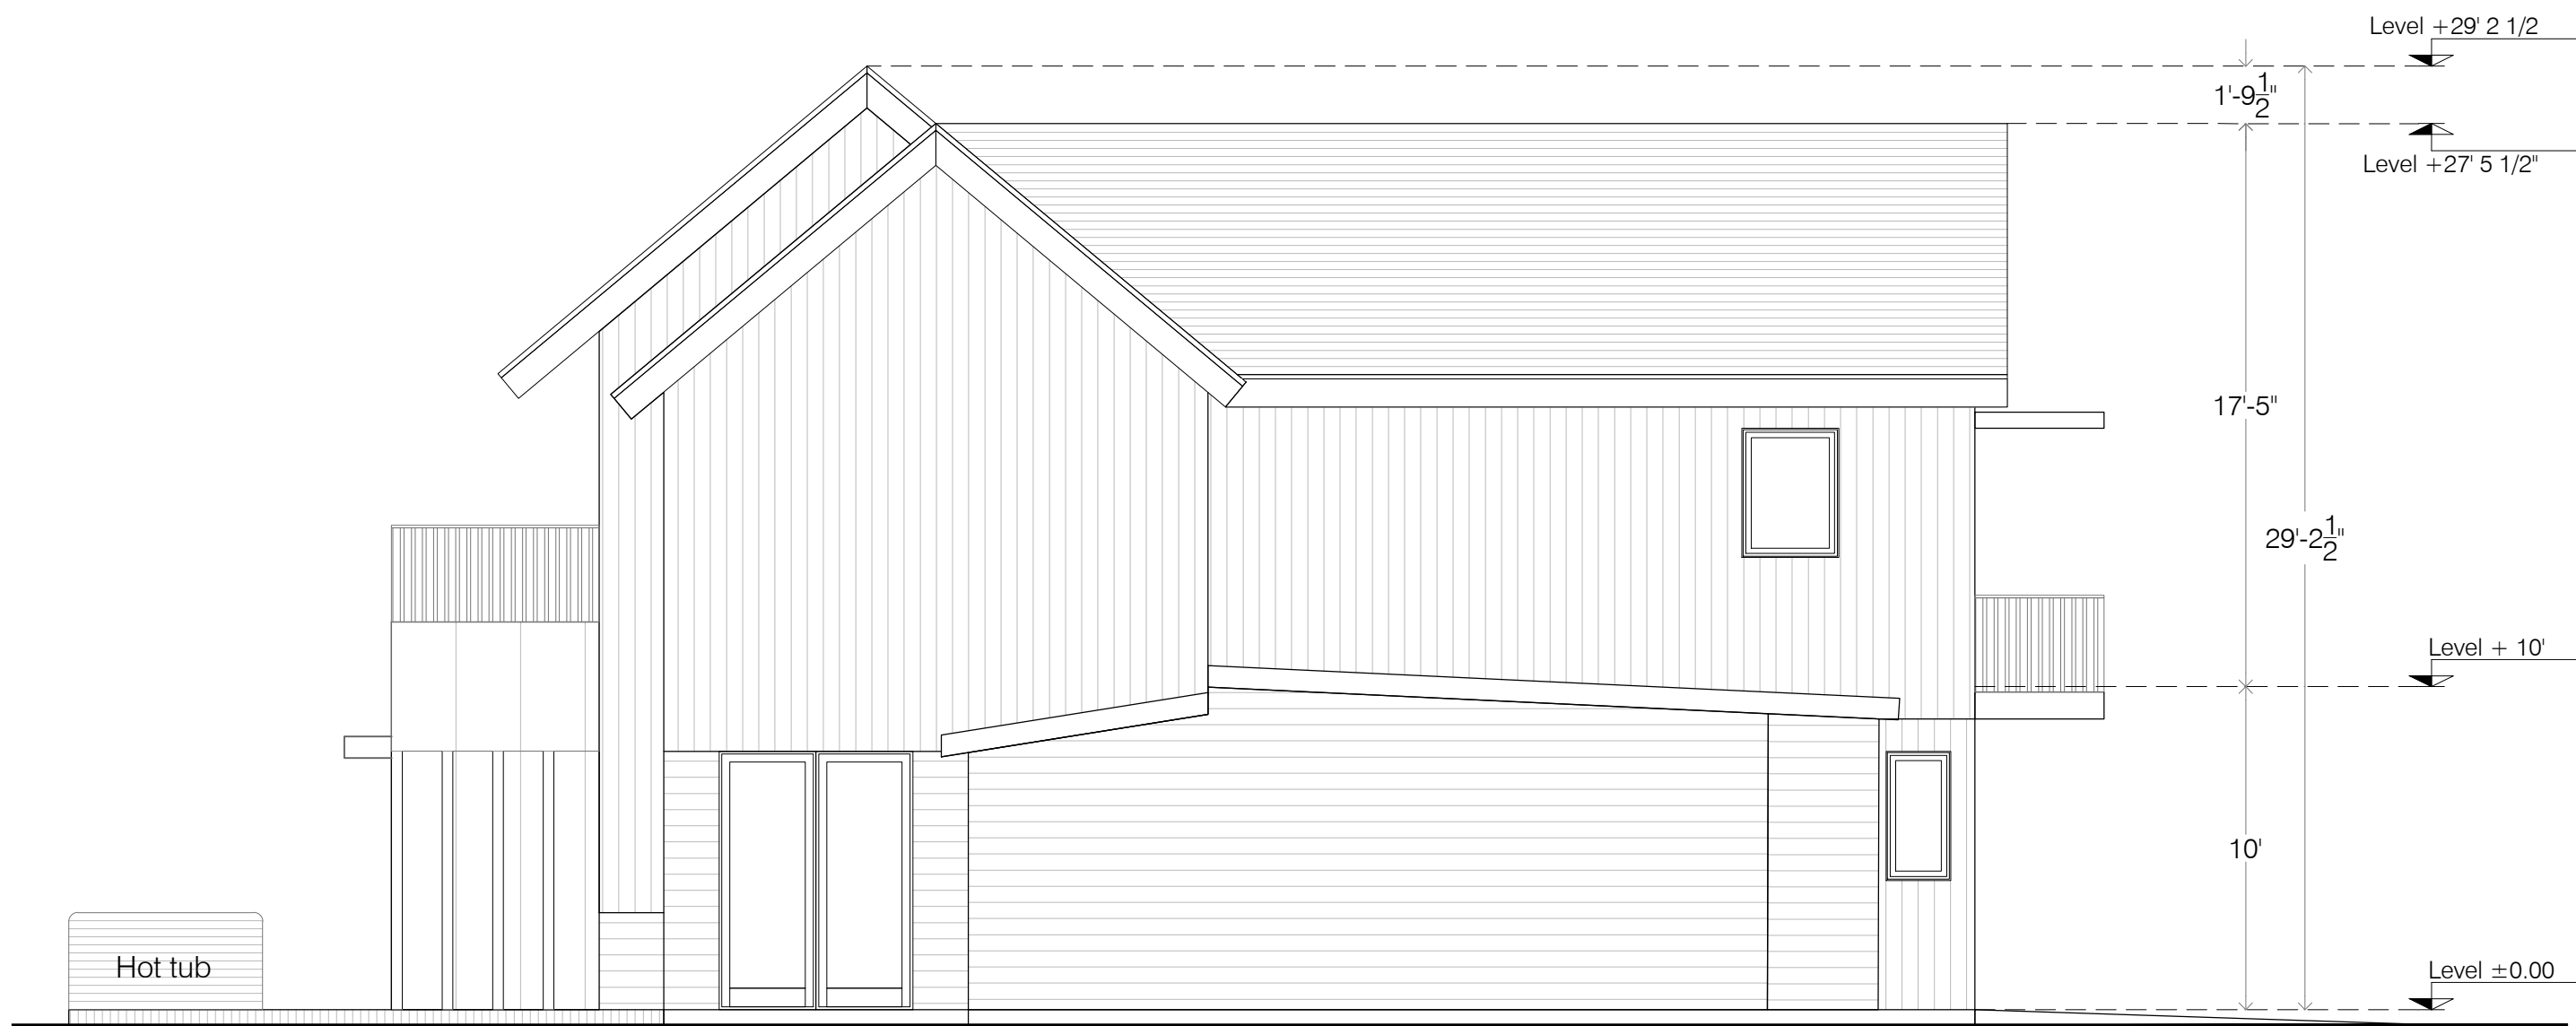


Facade 4 - Side facade
Scale 3 / 16" = 1'-0"


0 1' 5' 10'

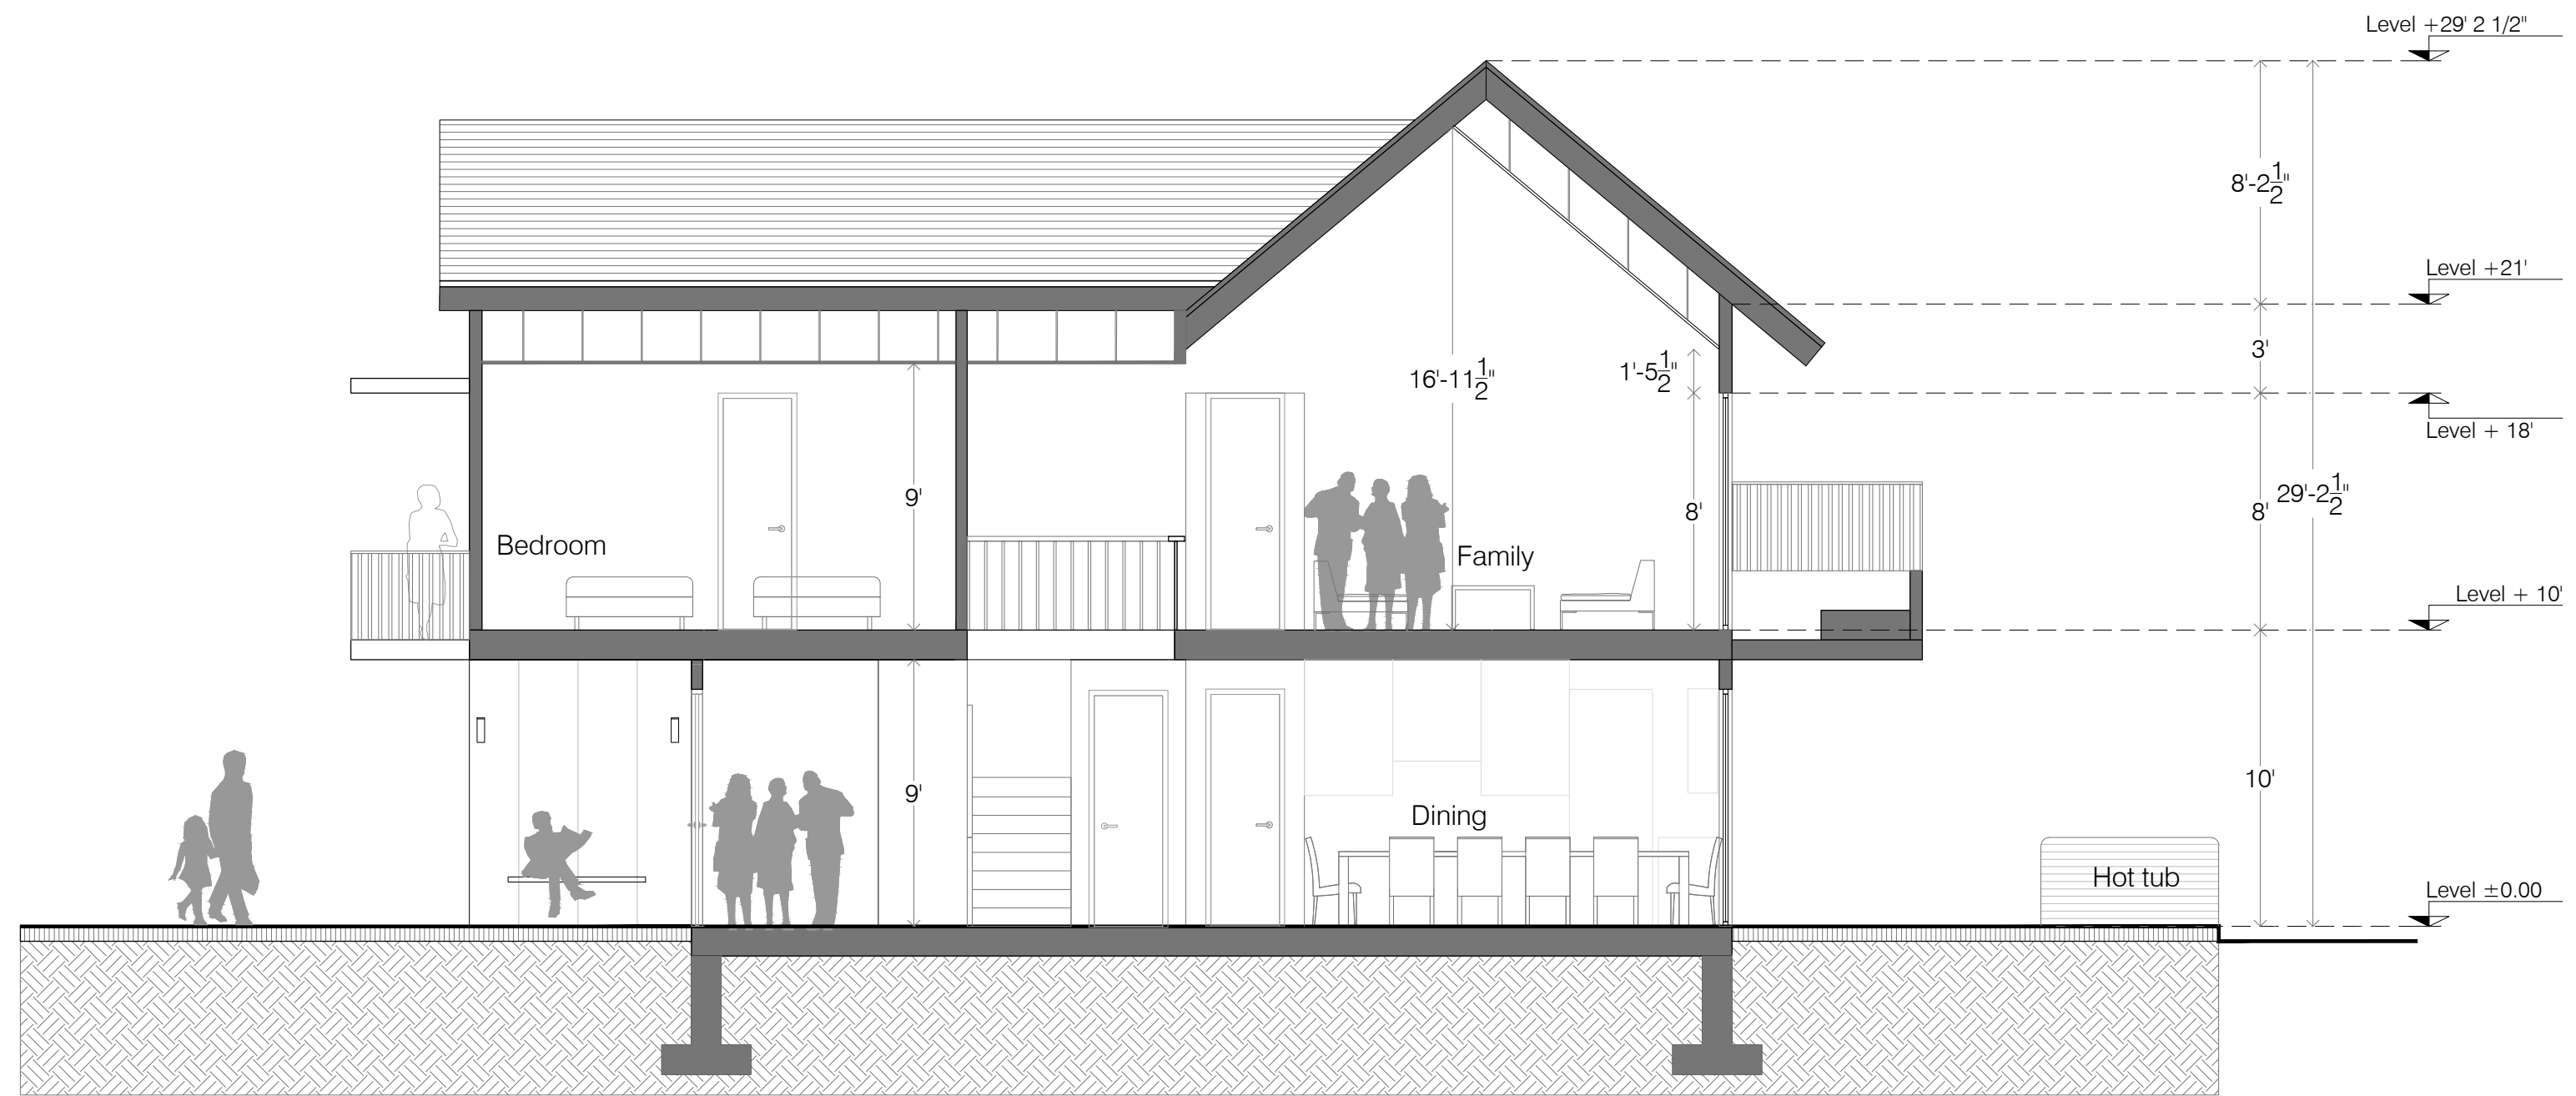


Section 1
Scale 3 / 16" = 1'-0"

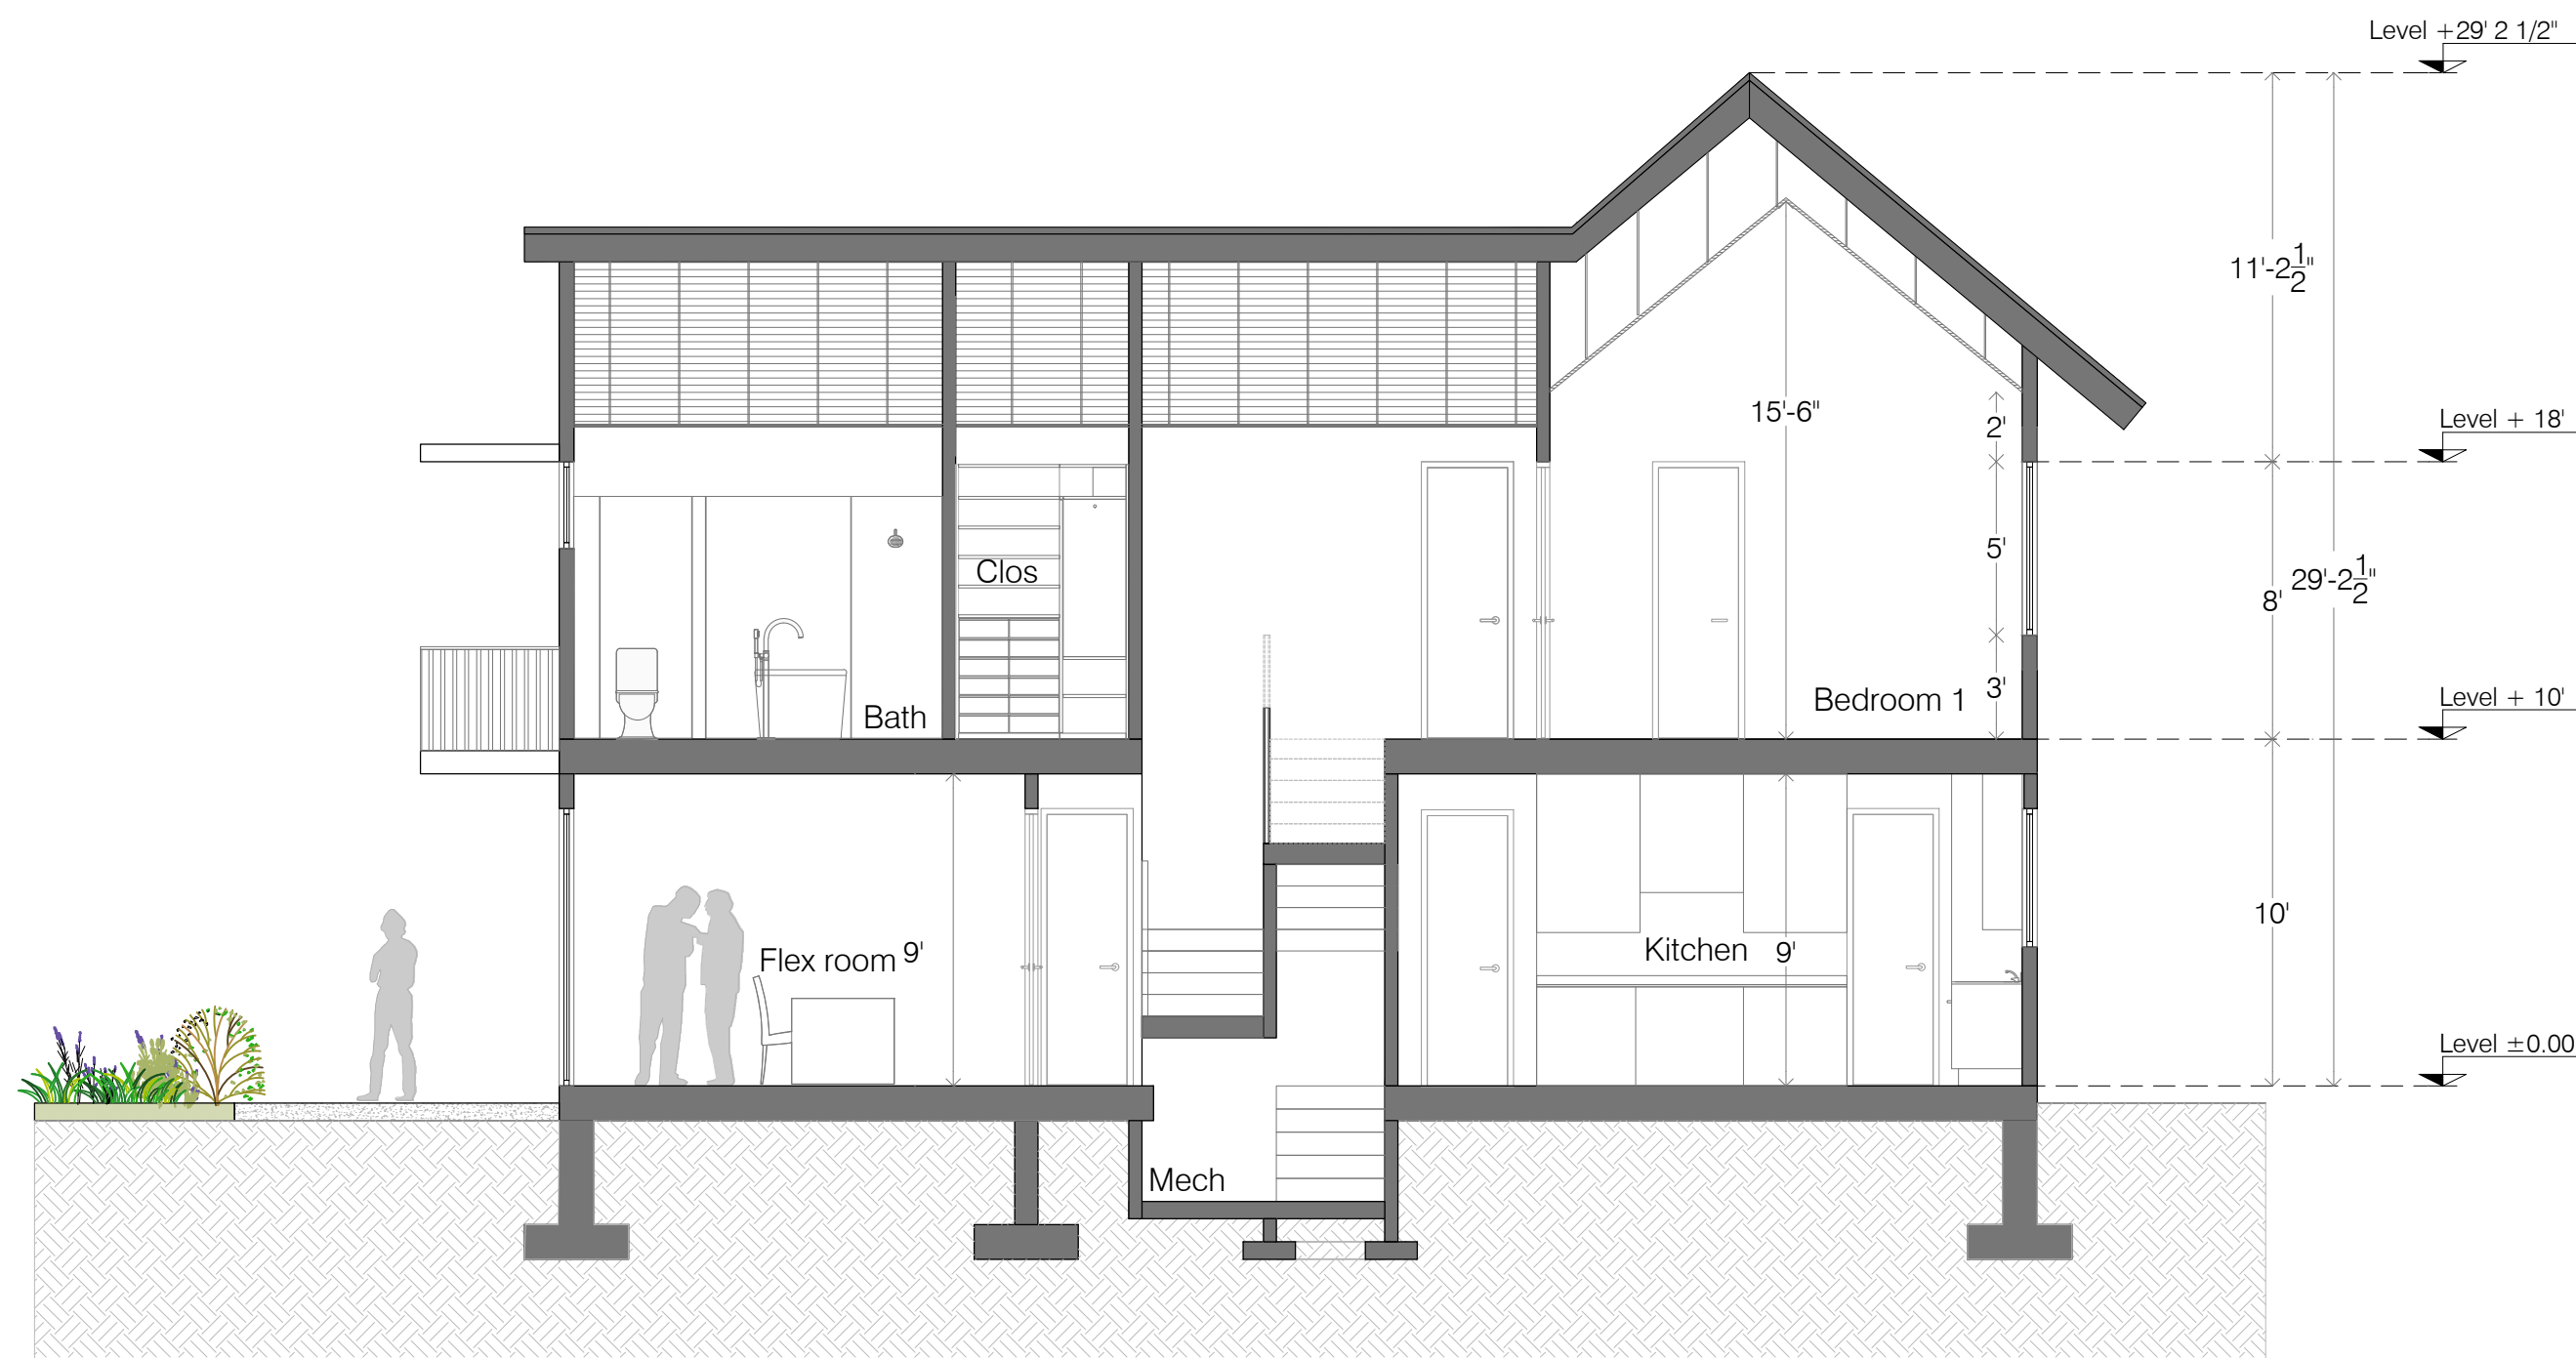


Section 2
Scale 3 / 16" = 1'-0"

 


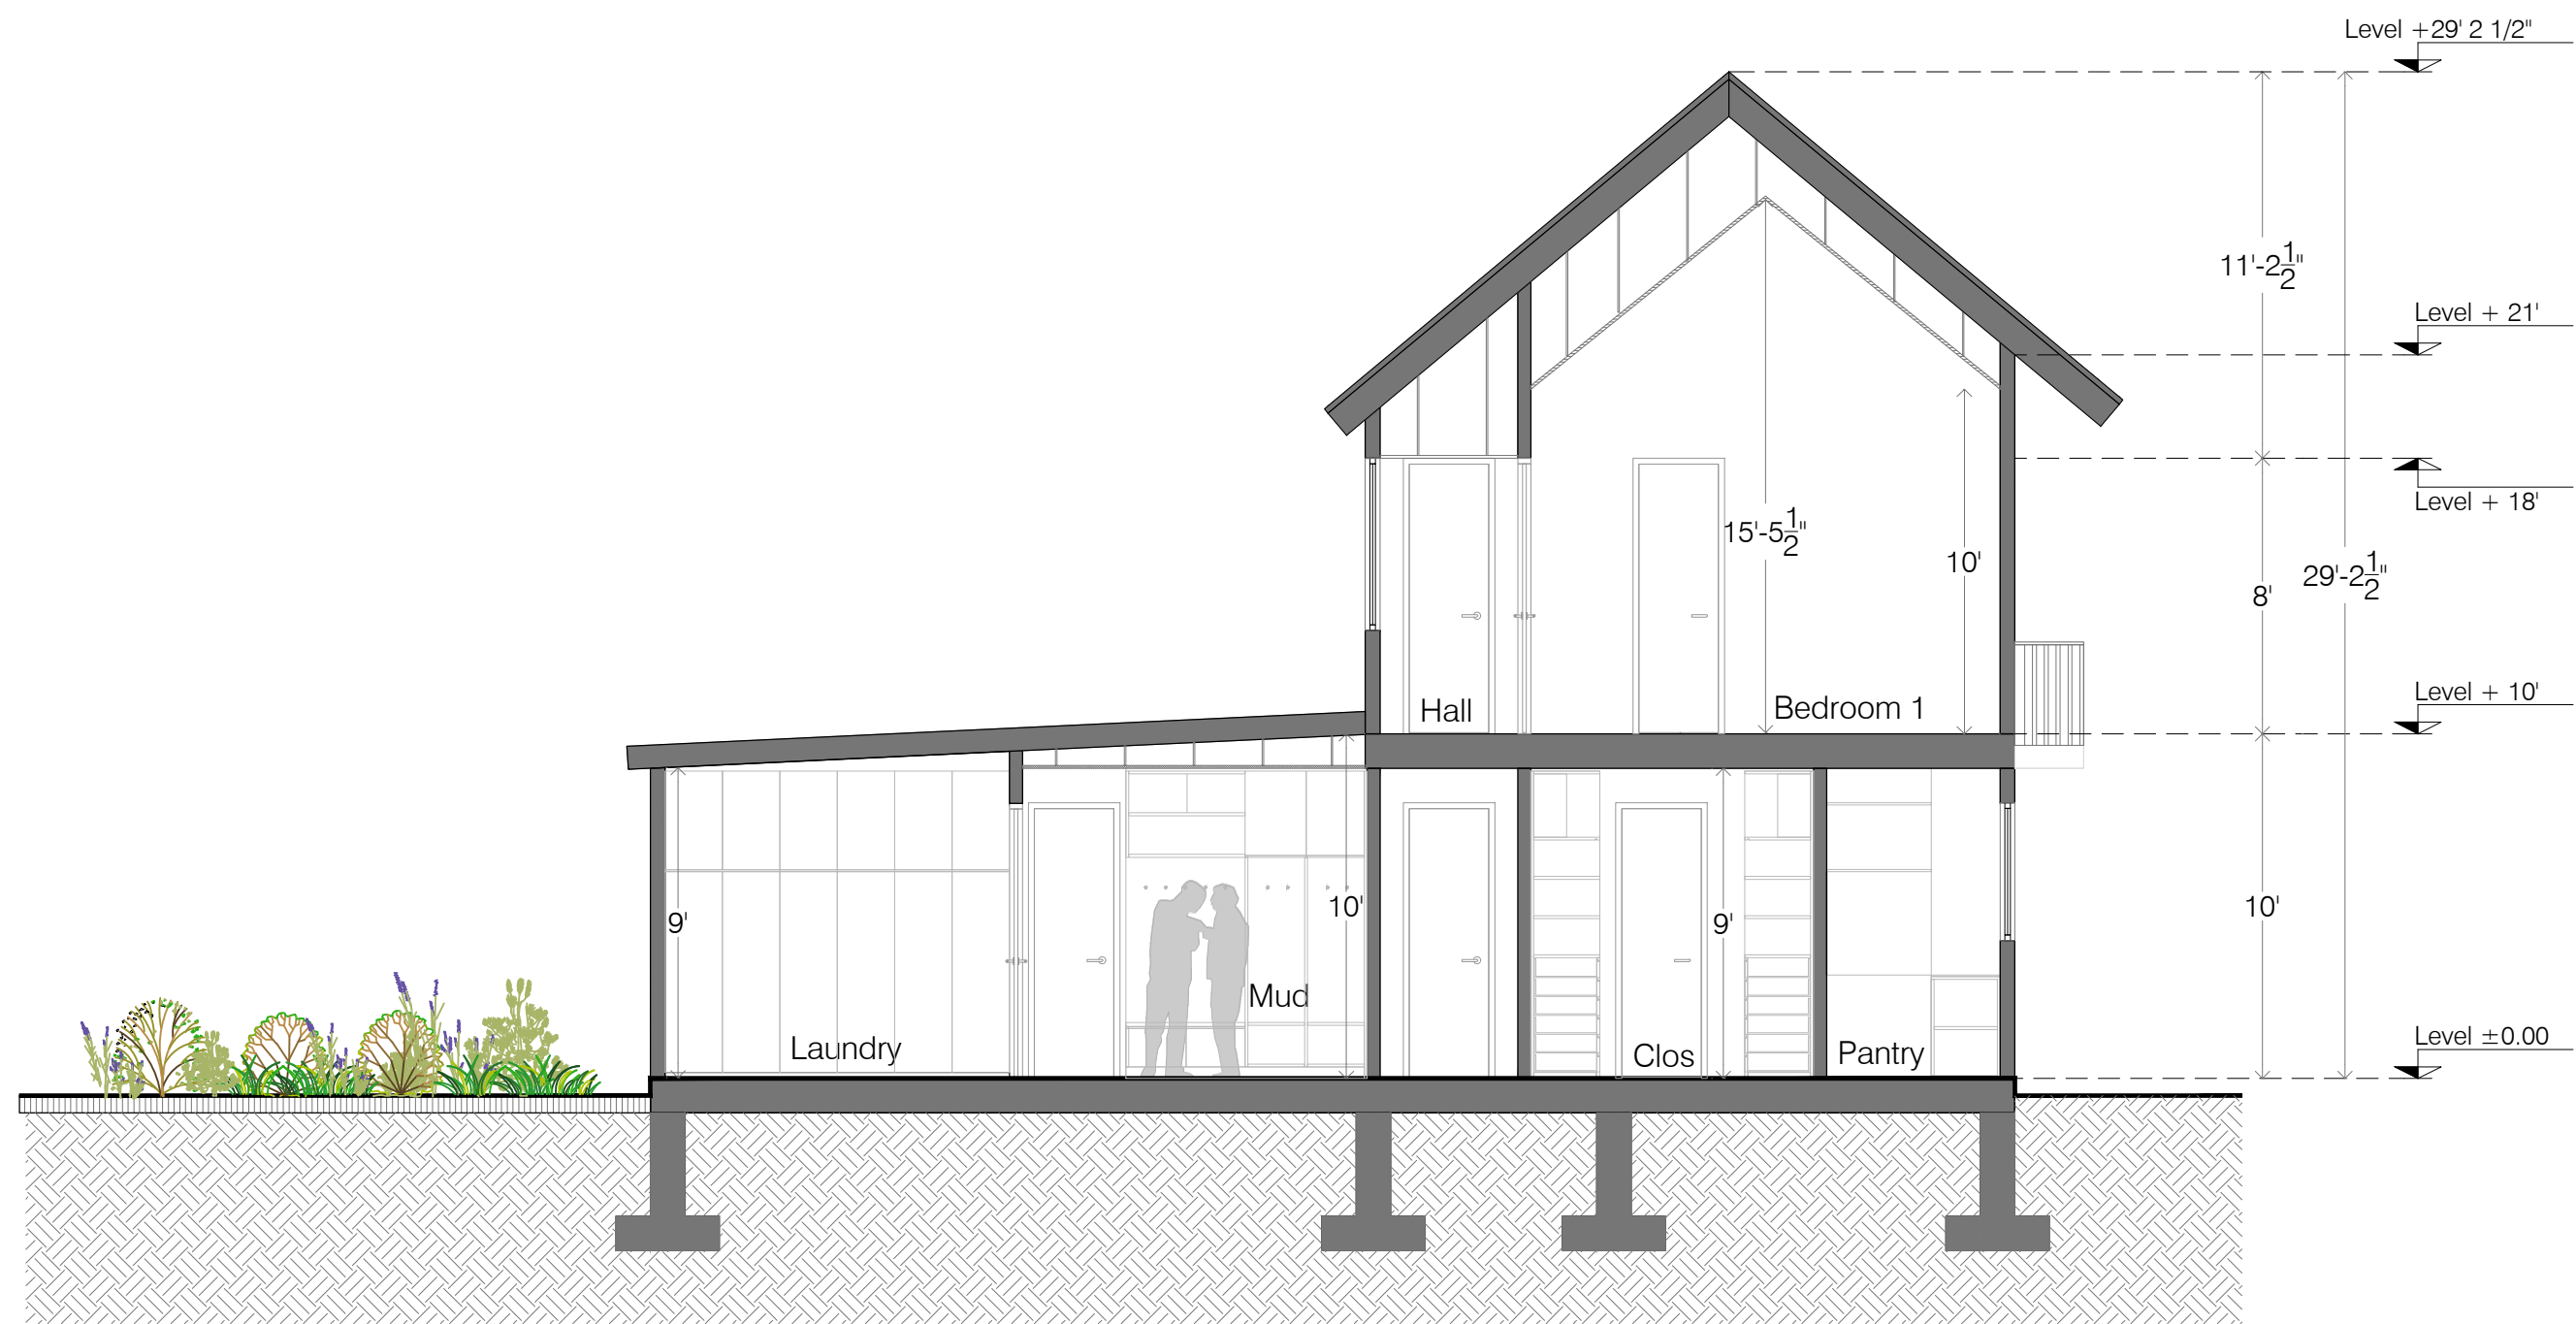


Section 3
Scale 3 / 16" = 1'-0"

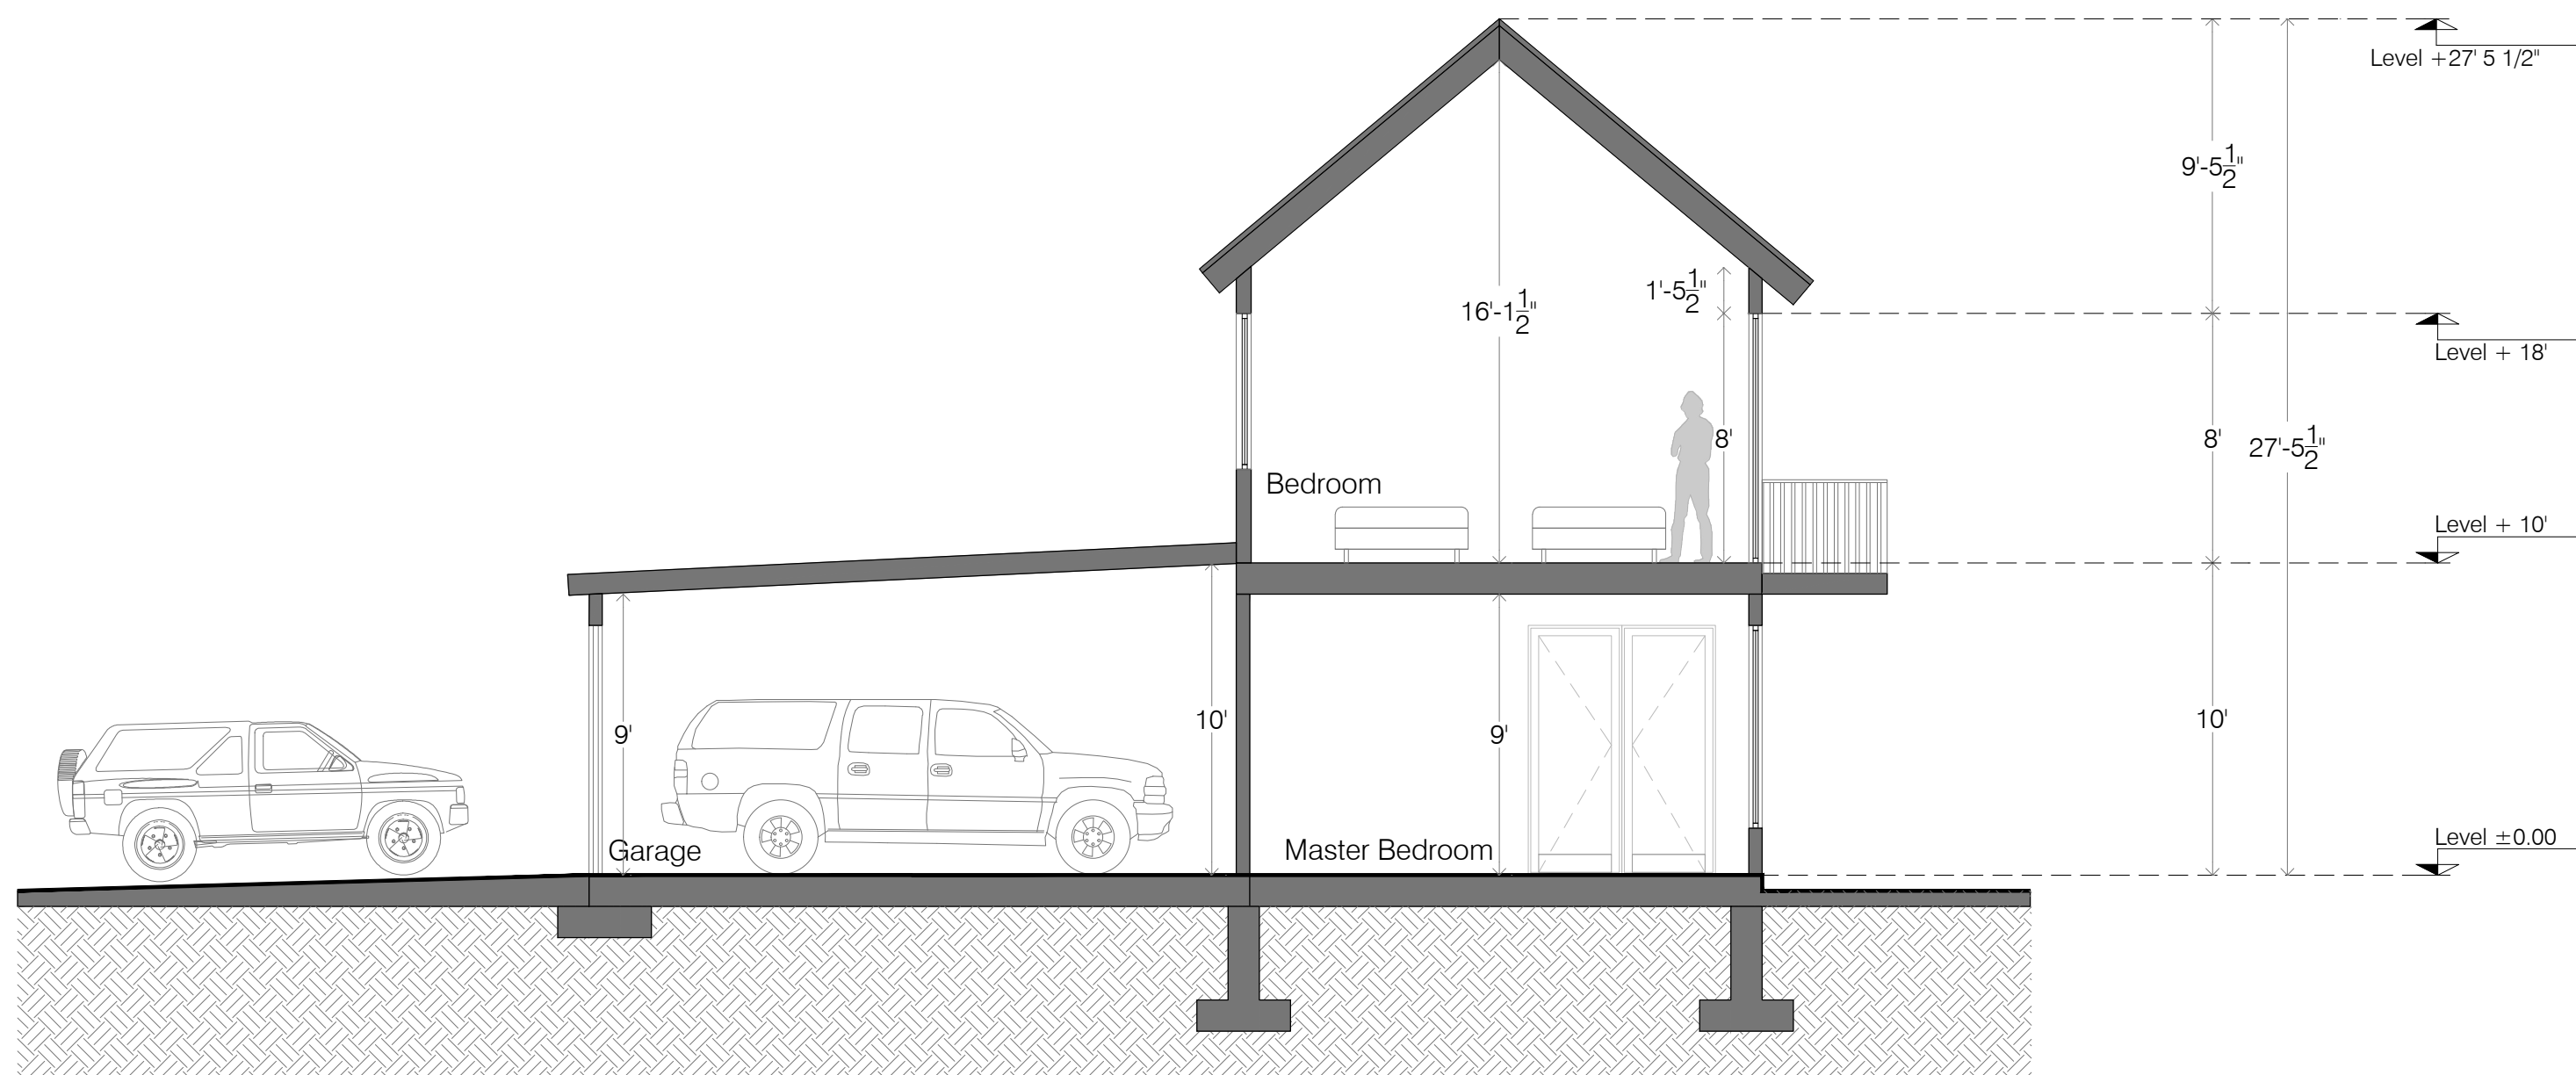

Section 4
Scale 3 / 16" = 1'-0"

 

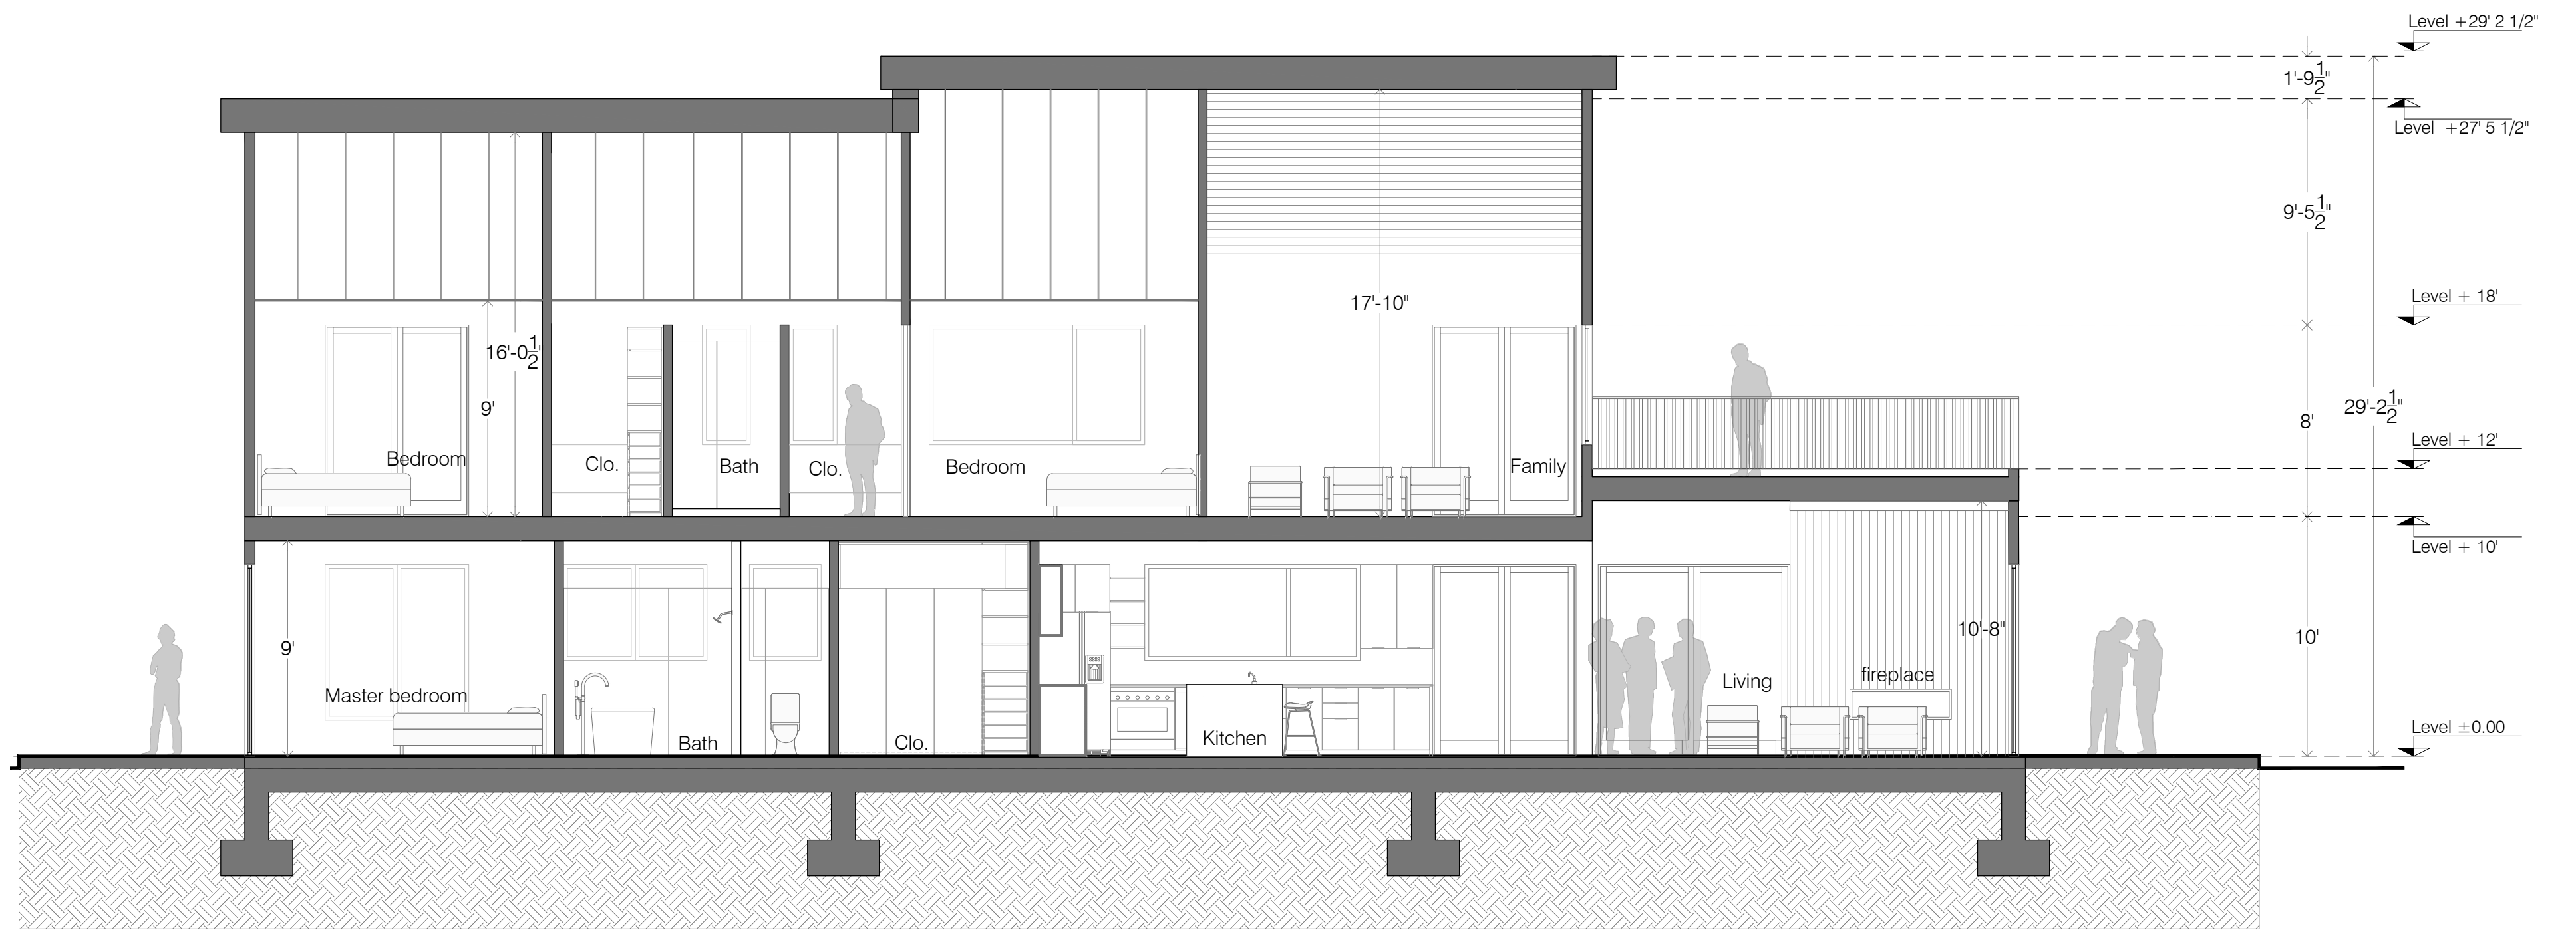

Section 5
 Scale 3 / 16" = 1'-0"

